


SAMPLE SEASON ROOM SITE PLAN

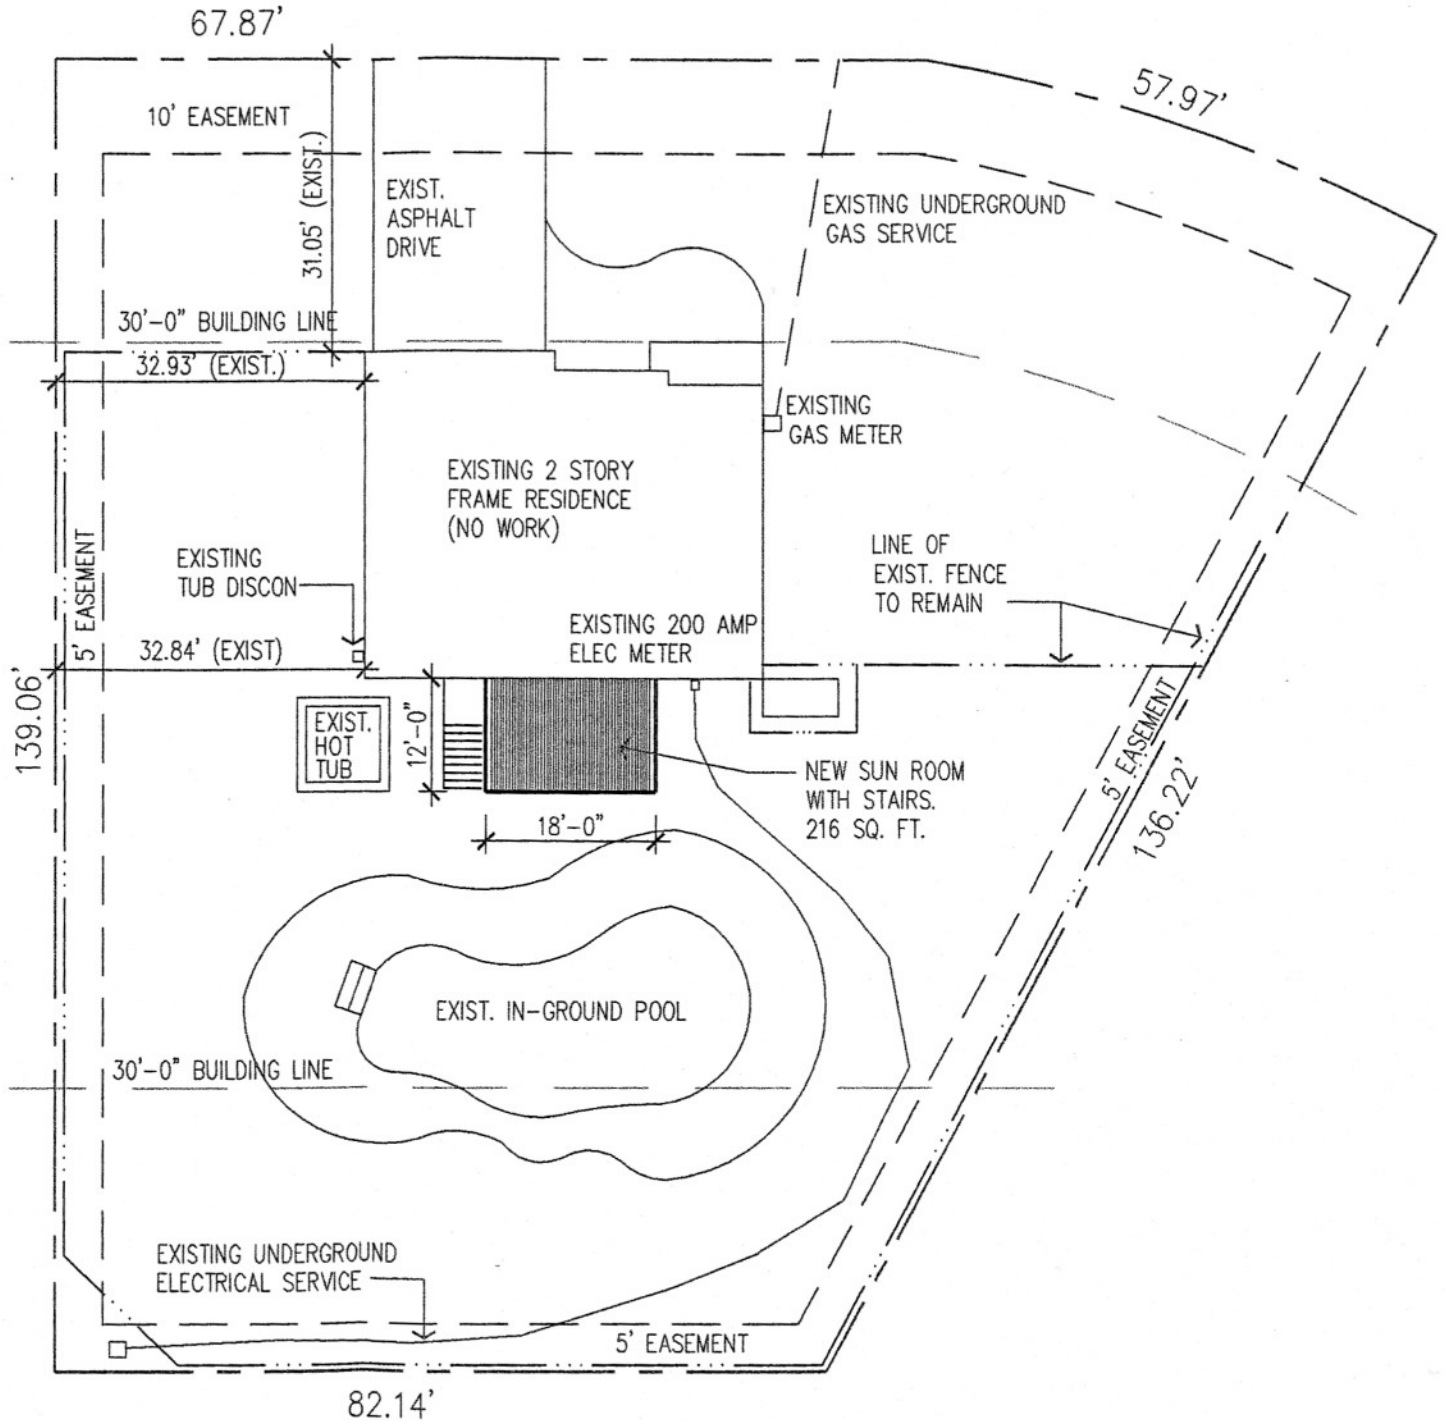

SITE PLAN

SCALE: 1" = 20'-0"

